


This document must not be copied without our written permission, and the contents thereof must not be imparted to a third party nor be used for any unauthorized purpose. Contravention will be prosecuted.

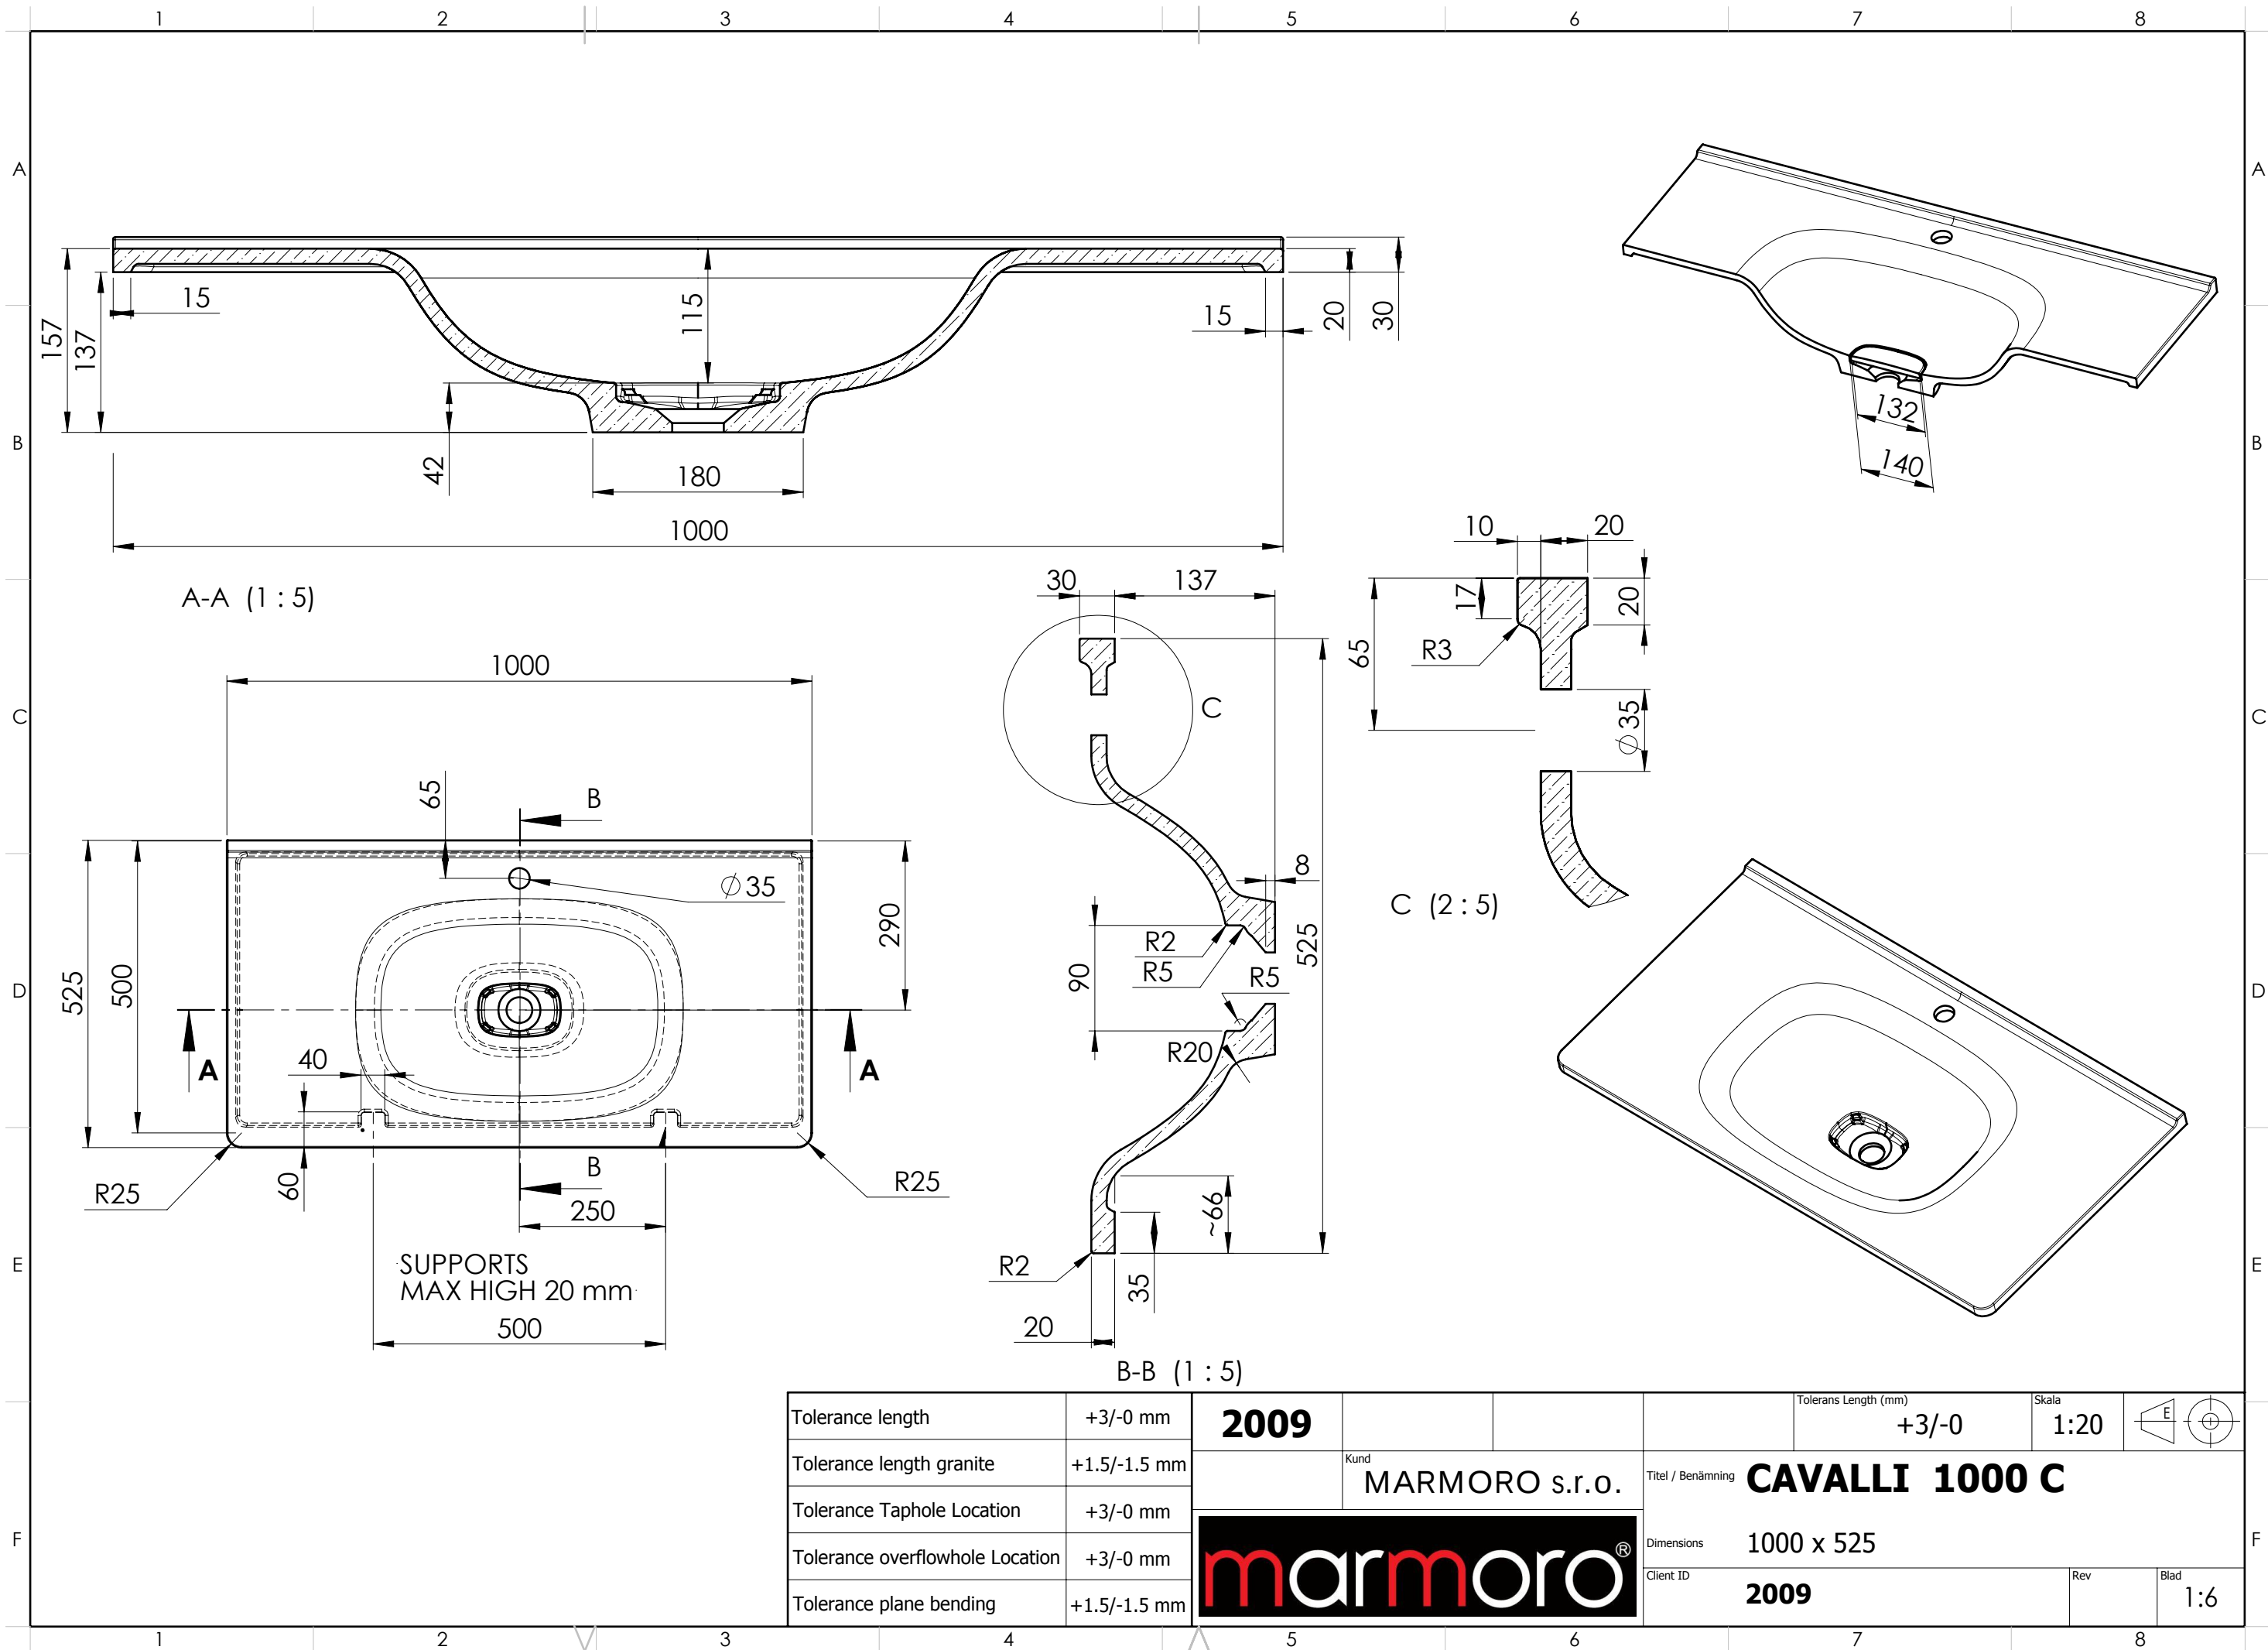

Tolerance length	+3/-0 mm
Tolerance length granite	+1.5/-1.5 mm
Tolerance Taphole Location	+3/-0 mm
Tolerance overflowhole Location	+3/-0 mm
Tolerance plane bending	+1.5/-1.5 mm

2009				Tolerans Length (mm)	+3/-0	Skala	1:20	E	
	Kund	MARMORO s.r.o.		Titel / Benämning	CAVALLI 1000 C				
				Dimensions	1000 x 525				
				Client ID	2009			Rev	Blad
									1:6