

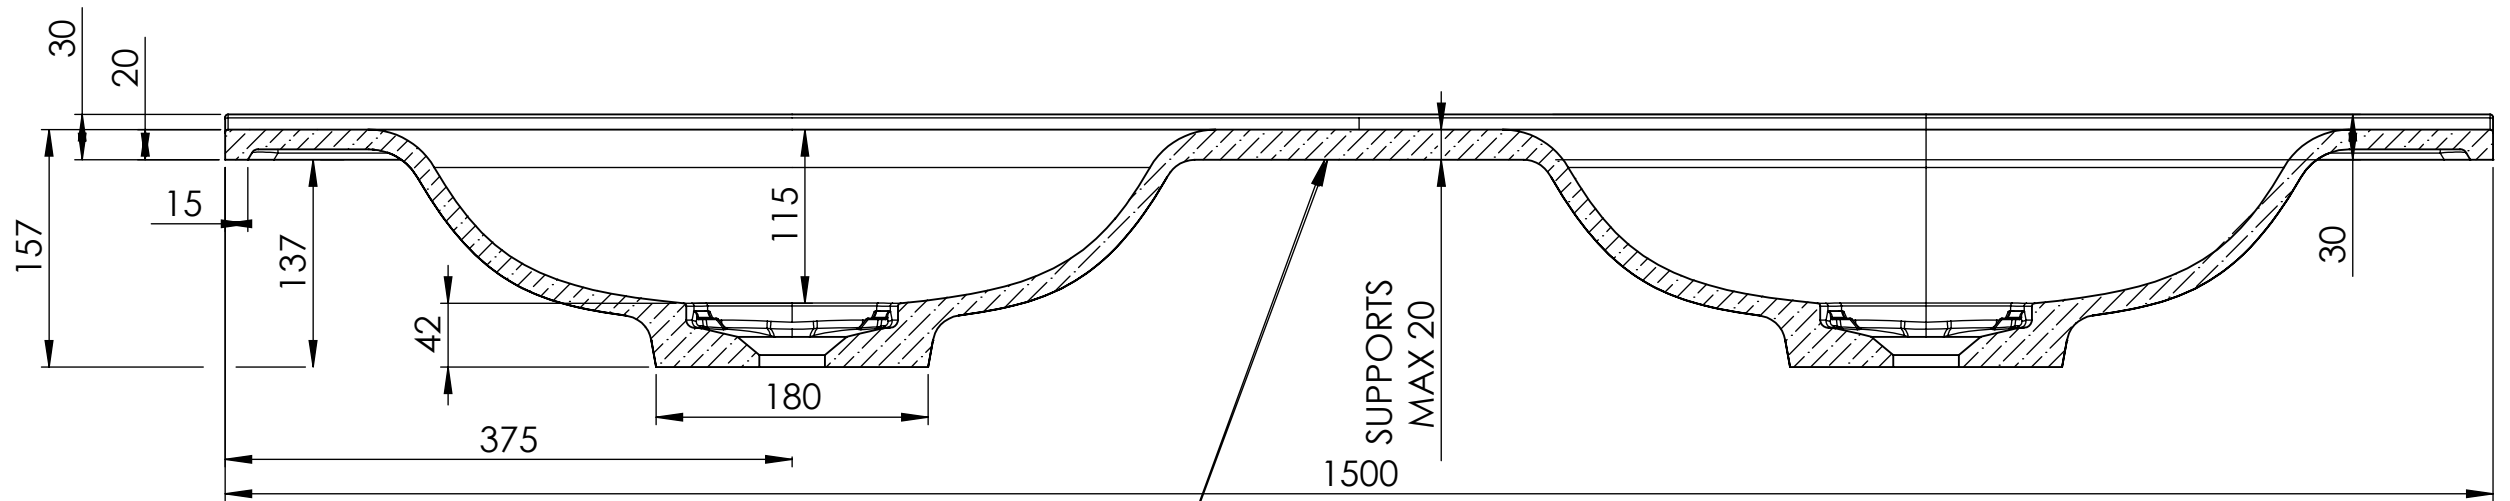



This document must not be copied without our written permission, and the contents thereof must not be imparted to a third party nor be used for any unauthorized purpose. Contravention will be prosecuted.

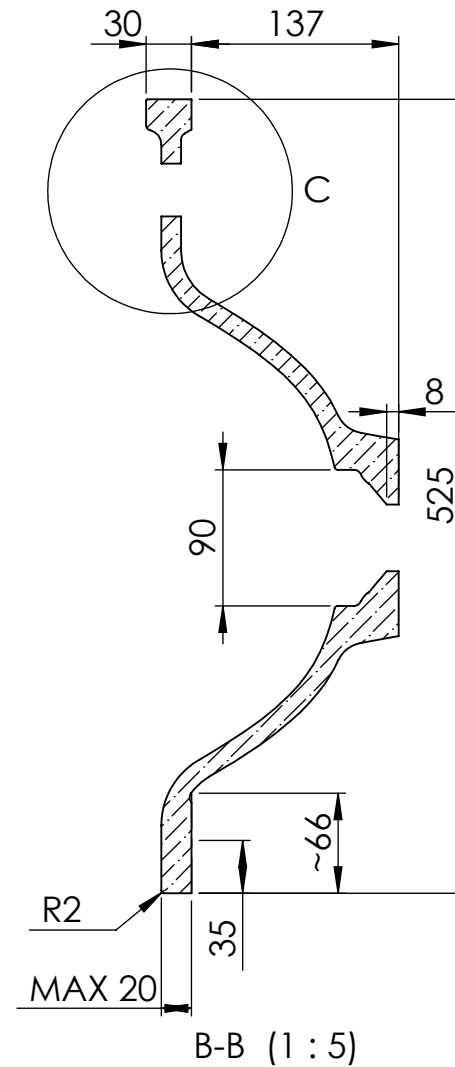


A-A (1 : 5)

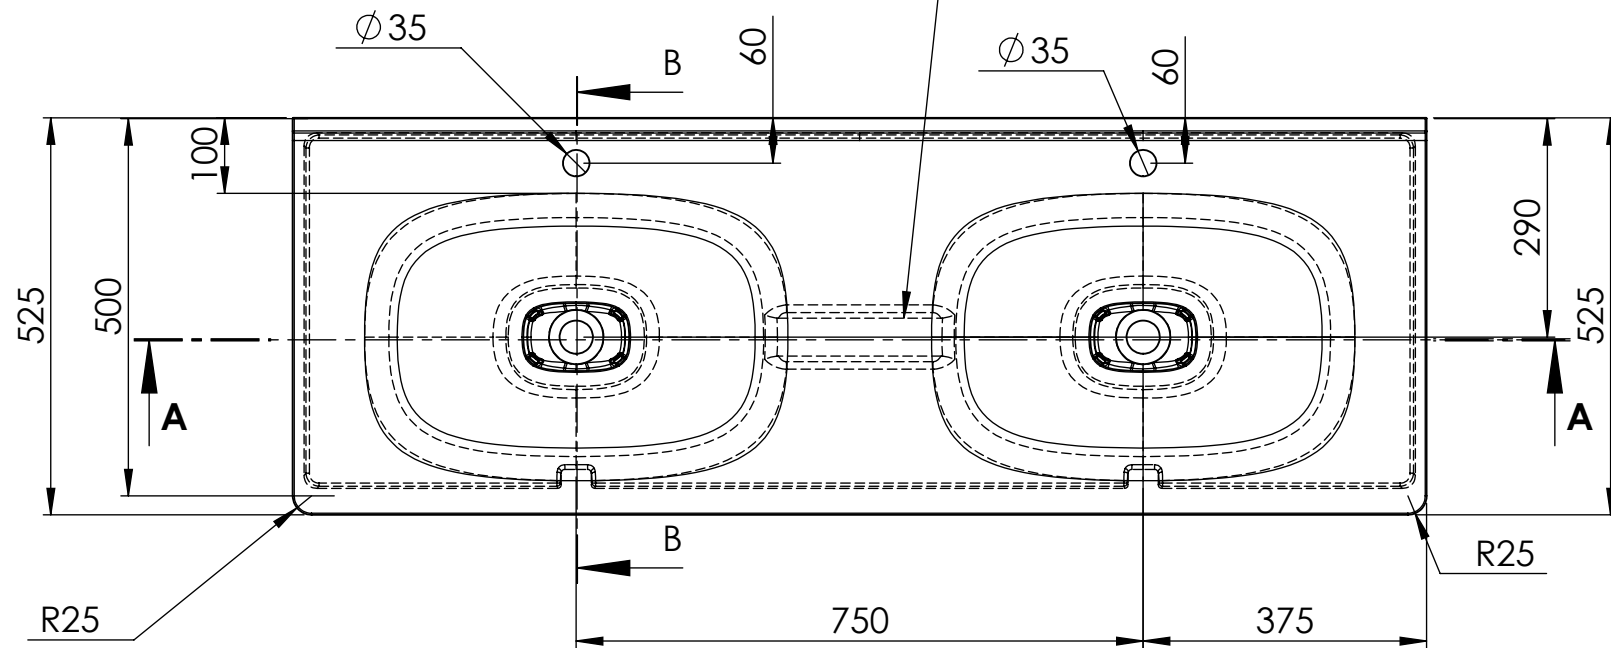

B-B (1 : 5)

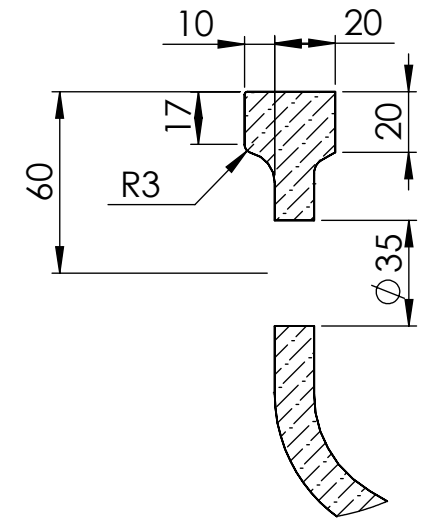

C (2 : 5)

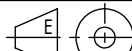Tolerance length	+3/-0 mm	2009				Tolerans Length (mm)	+3/-0	Skala	1:20		
Tolerance length granite	+1.5/-1.5 mm			Kund	Titel / Benämning CAVALLI 1500D						
Tolerance Taphole Location	+3/-0 mm			MARMORO s.r.o.							
Tolerance overflowhole Location	+3/-0 mm					Dimensions	1500 x 525				
Tolerance plane bending	+1.5/-1.5 mm					Client ID	2009				