


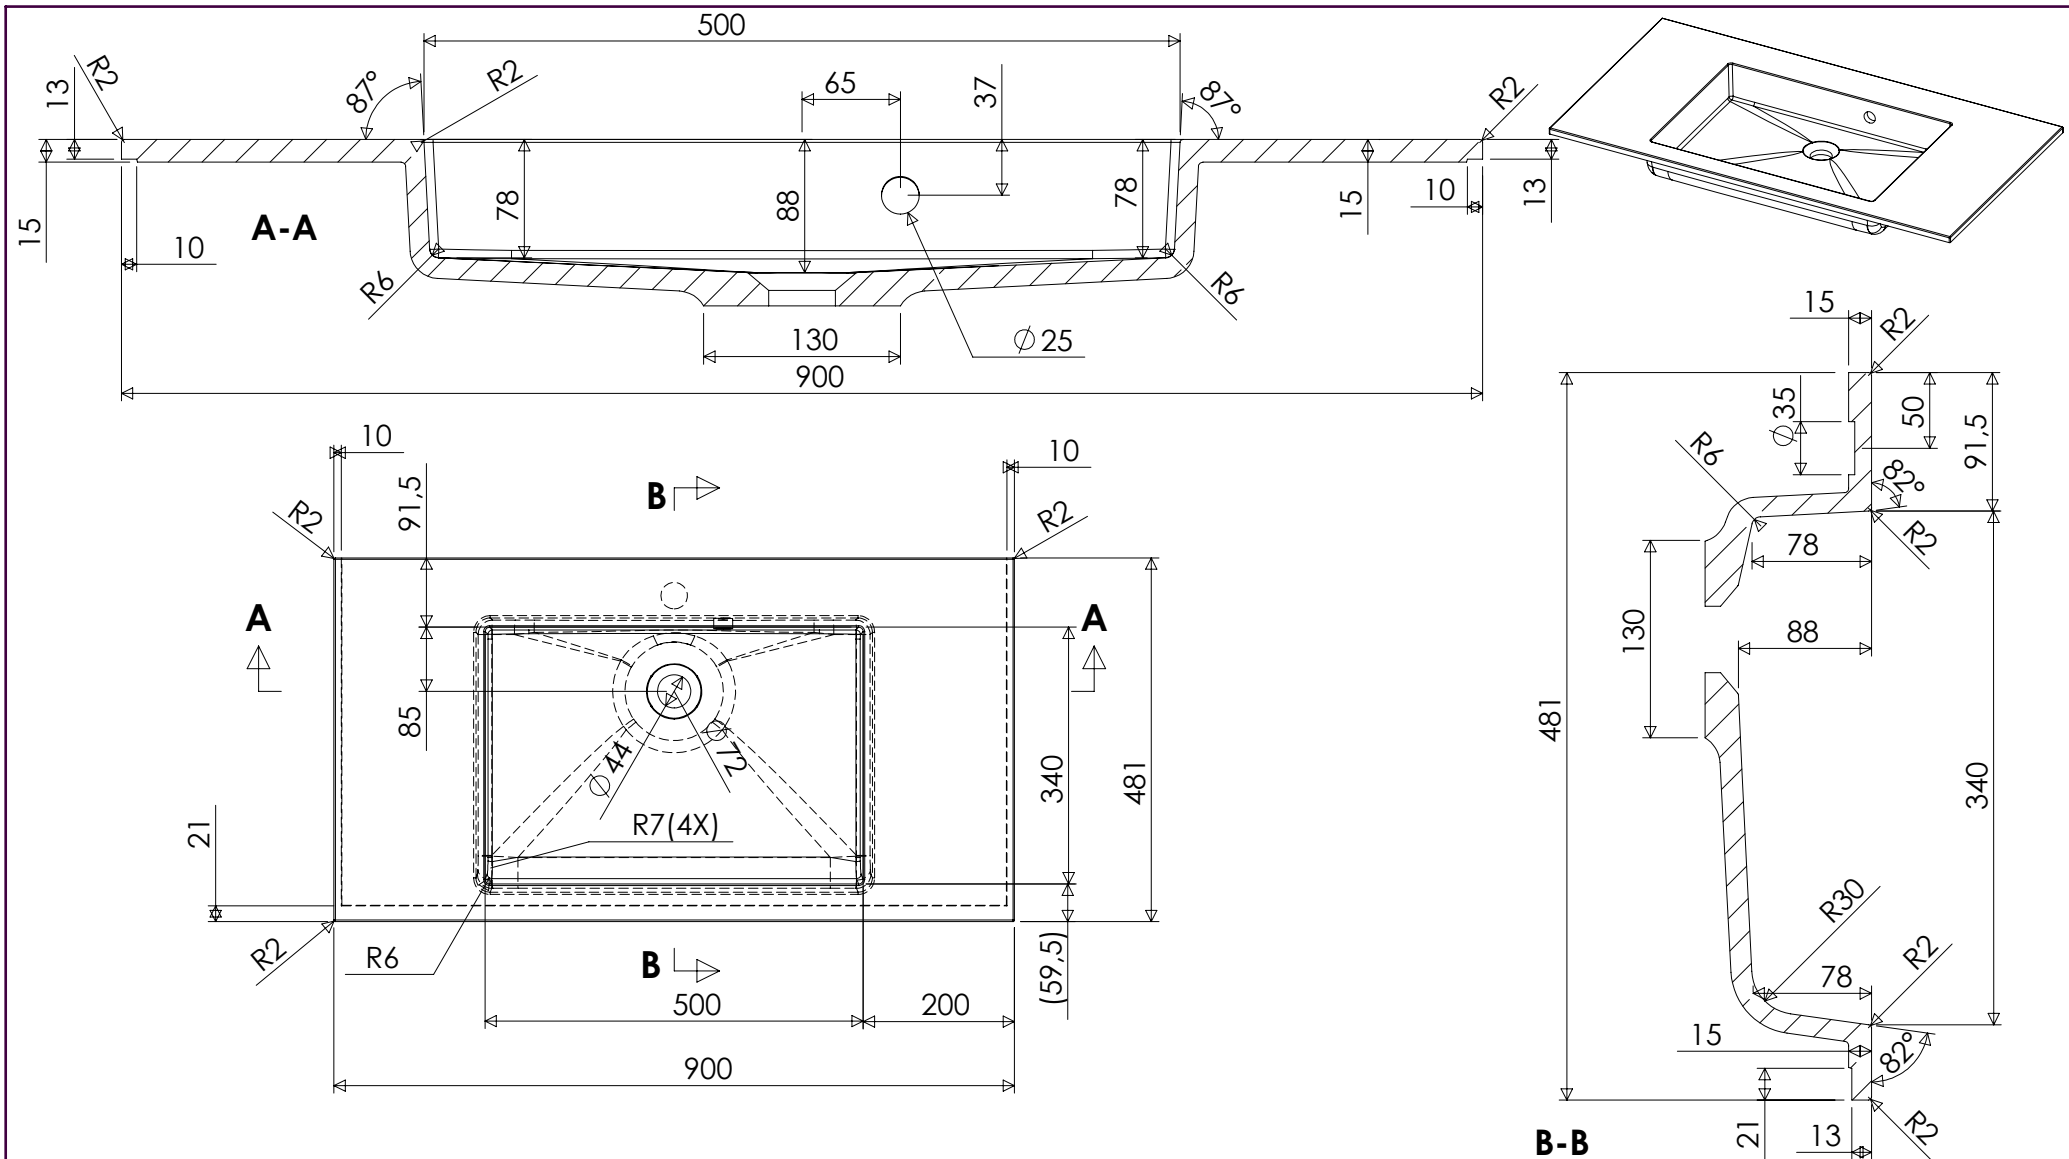

Tolerance length	+3/-0 mm	Ritid	DR	Konstr	DR	Skala	1:10	090105	MARMITE	Filnamn	6010620911	
Tolerance length granite	+1,5/-1,5 mm							LAURA 900C				
Tolerance taphole location	+3/-3 mm											
Tolerance overflowhole location	+3/-3 mm							6010620911xx				
Tolerance plane bending	+1,5/-1,5 mm											
								Erstatter				
								Revision		Revdato		
								Ritning		1:5		