

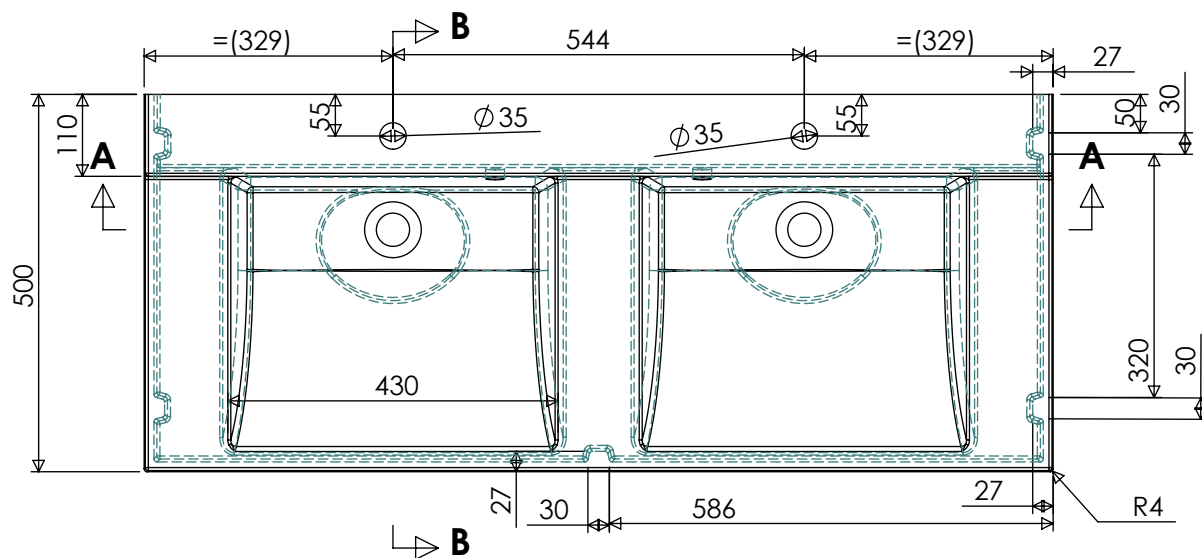


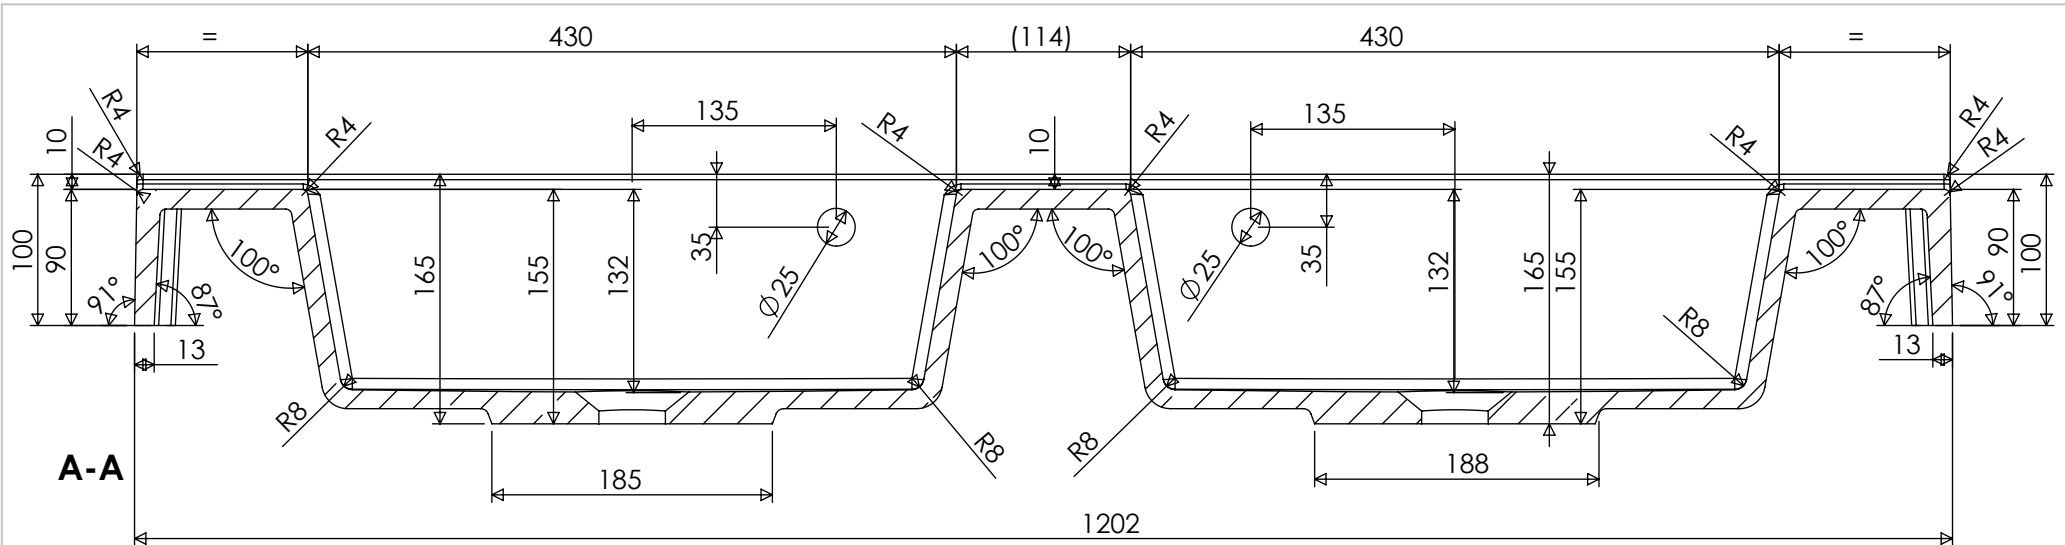

B-B

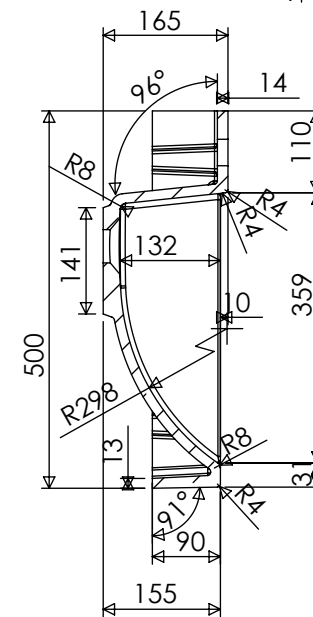

Tolerance lengh	+3/-0 mm	Ritad	Konstr	Skala			Filnamn
Tolerance lengh granite	+1,5/-1,5 mm						Ersätter
Tolerance taphole location	+3/-3 mm						Revision
Tolerance overflowhole location	+3/-3 mm						Revdatt
Tolerance plane bending	+1,5/-1,5 mm						Ritning