


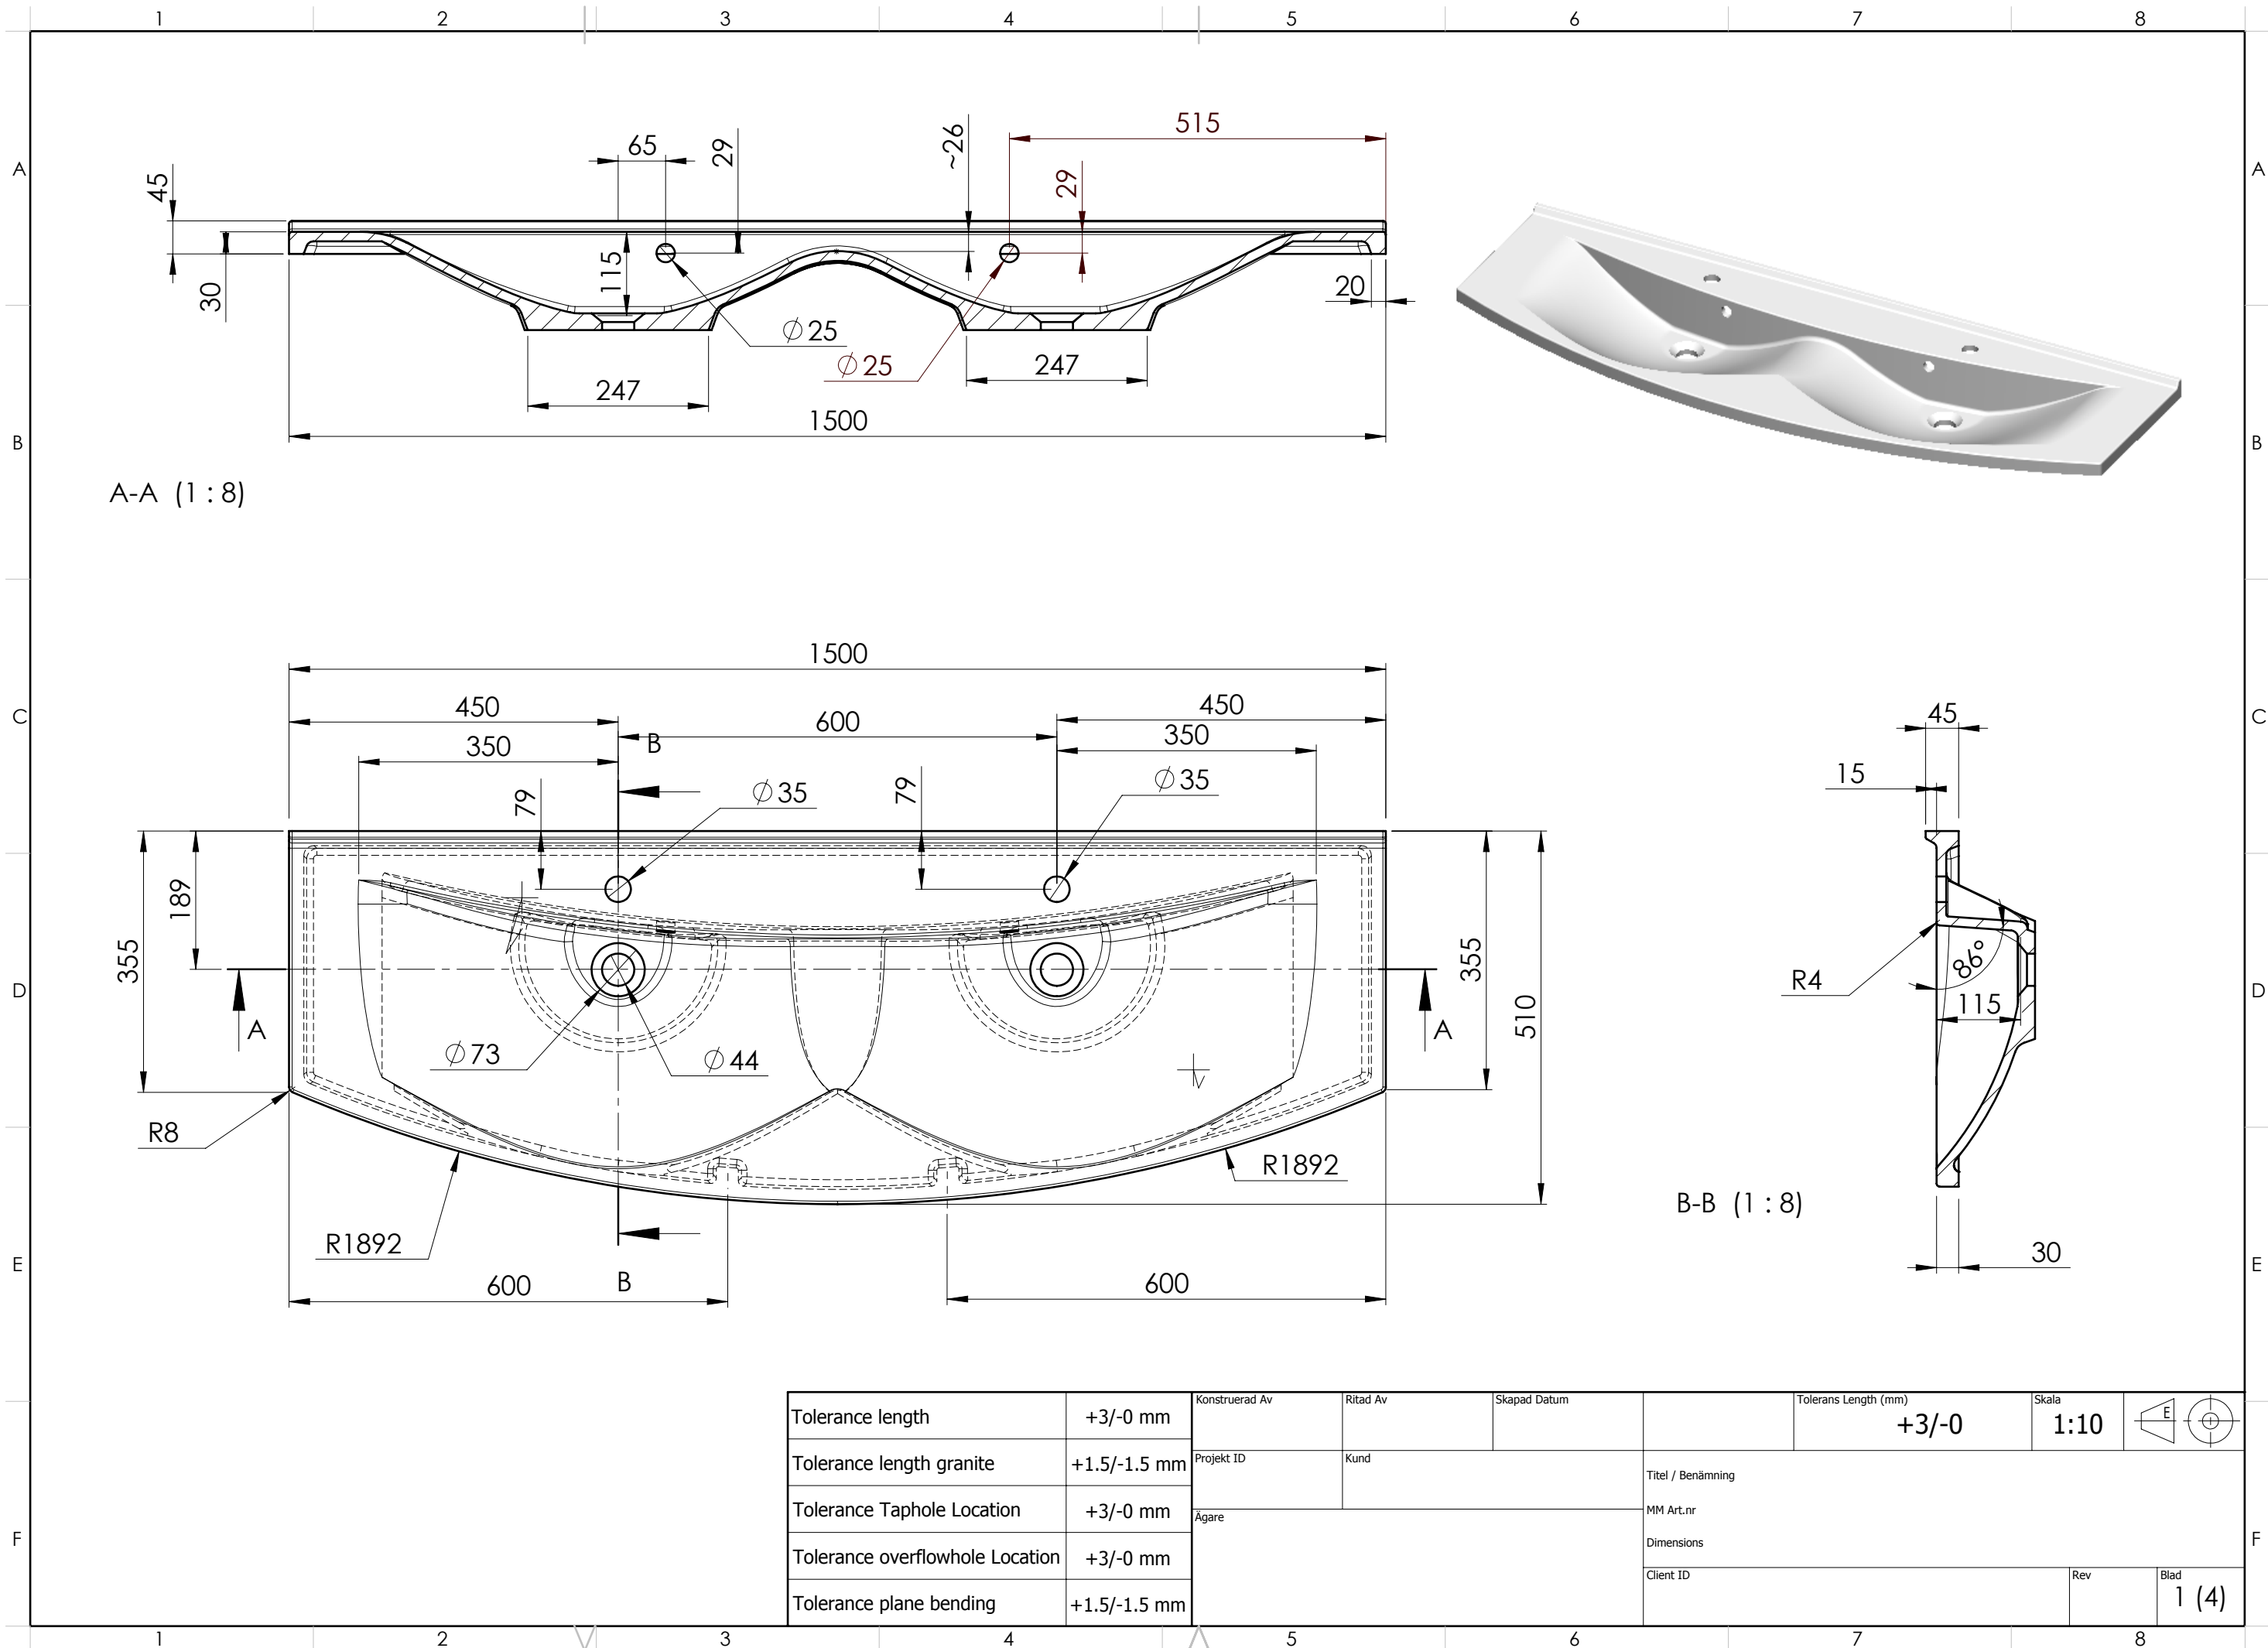

Tolerance length	+3/-0 mm
Tolerance length granite	+1.5/-1.5 mm
Tolerance Taphole Location	+3/-0 mm
Tolerance overflowhole Location	+3/-0 mm
Tolerance plane bending	+1.5/-1.5 mm

Konstruerad Av	Ritad Av	Skapad Datum		Tolerans Length (mm) +3/-0	Skala 1:10	 
Projekt ID	Kund	Titel / Benämning				
Ägare			MM Art.nr			
			Dimensions			
Client ID					Rev	Blad 1 (4)