


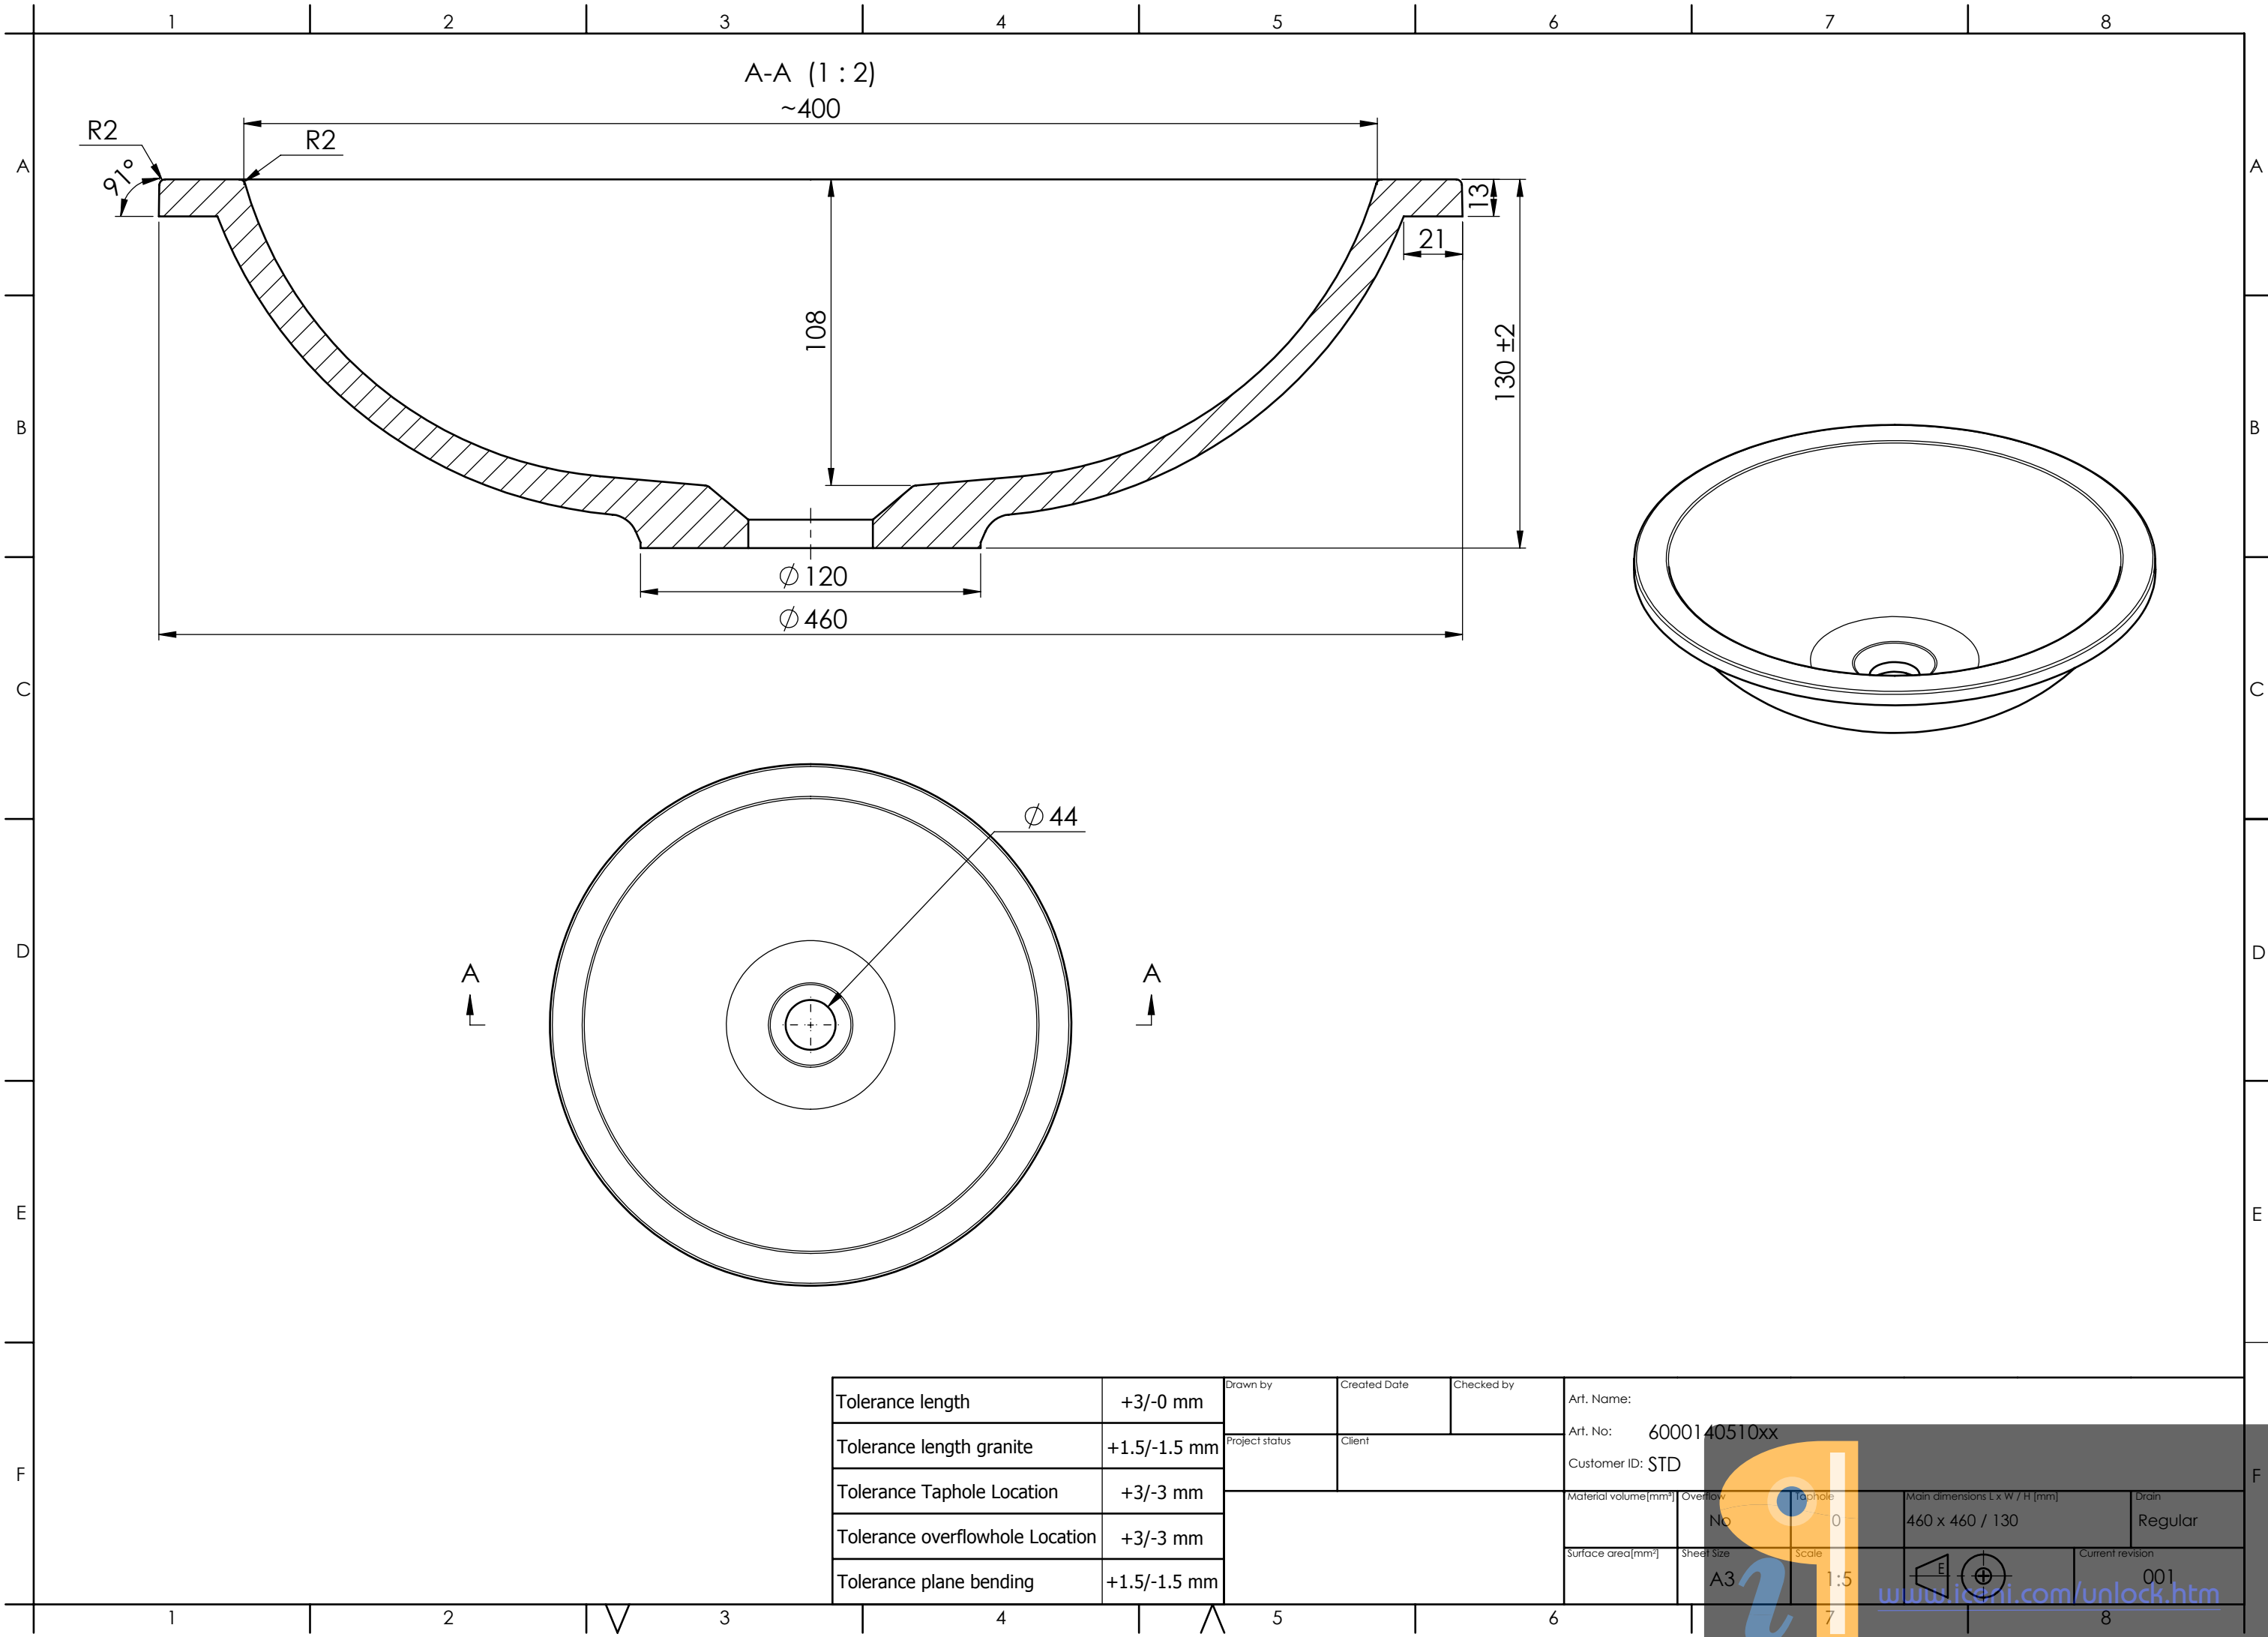

Tolerance length	+3/-0 mm	Drawn by	Created Date	Checked by	Art. Name:
Tolerance length granite	+1.5/-1.5 mm	Project status	Client		Art. No: 6000140510xx
Tolerance Taphole Location	+3/-3 mm				Customer ID: STD
Tolerance overflowhole Location	+3/-3 mm				Material volume(mm³)
Tolerance plane bending	+1.5/-1.5 mm				Surface area(mm²)

Overflow	Taphole	Main dimensions L x W / H (mm)	Drain
No	0	460 x 460 / 130	Regular
Sheet Size	Scale	Current revision	
A3	1:5	001	