


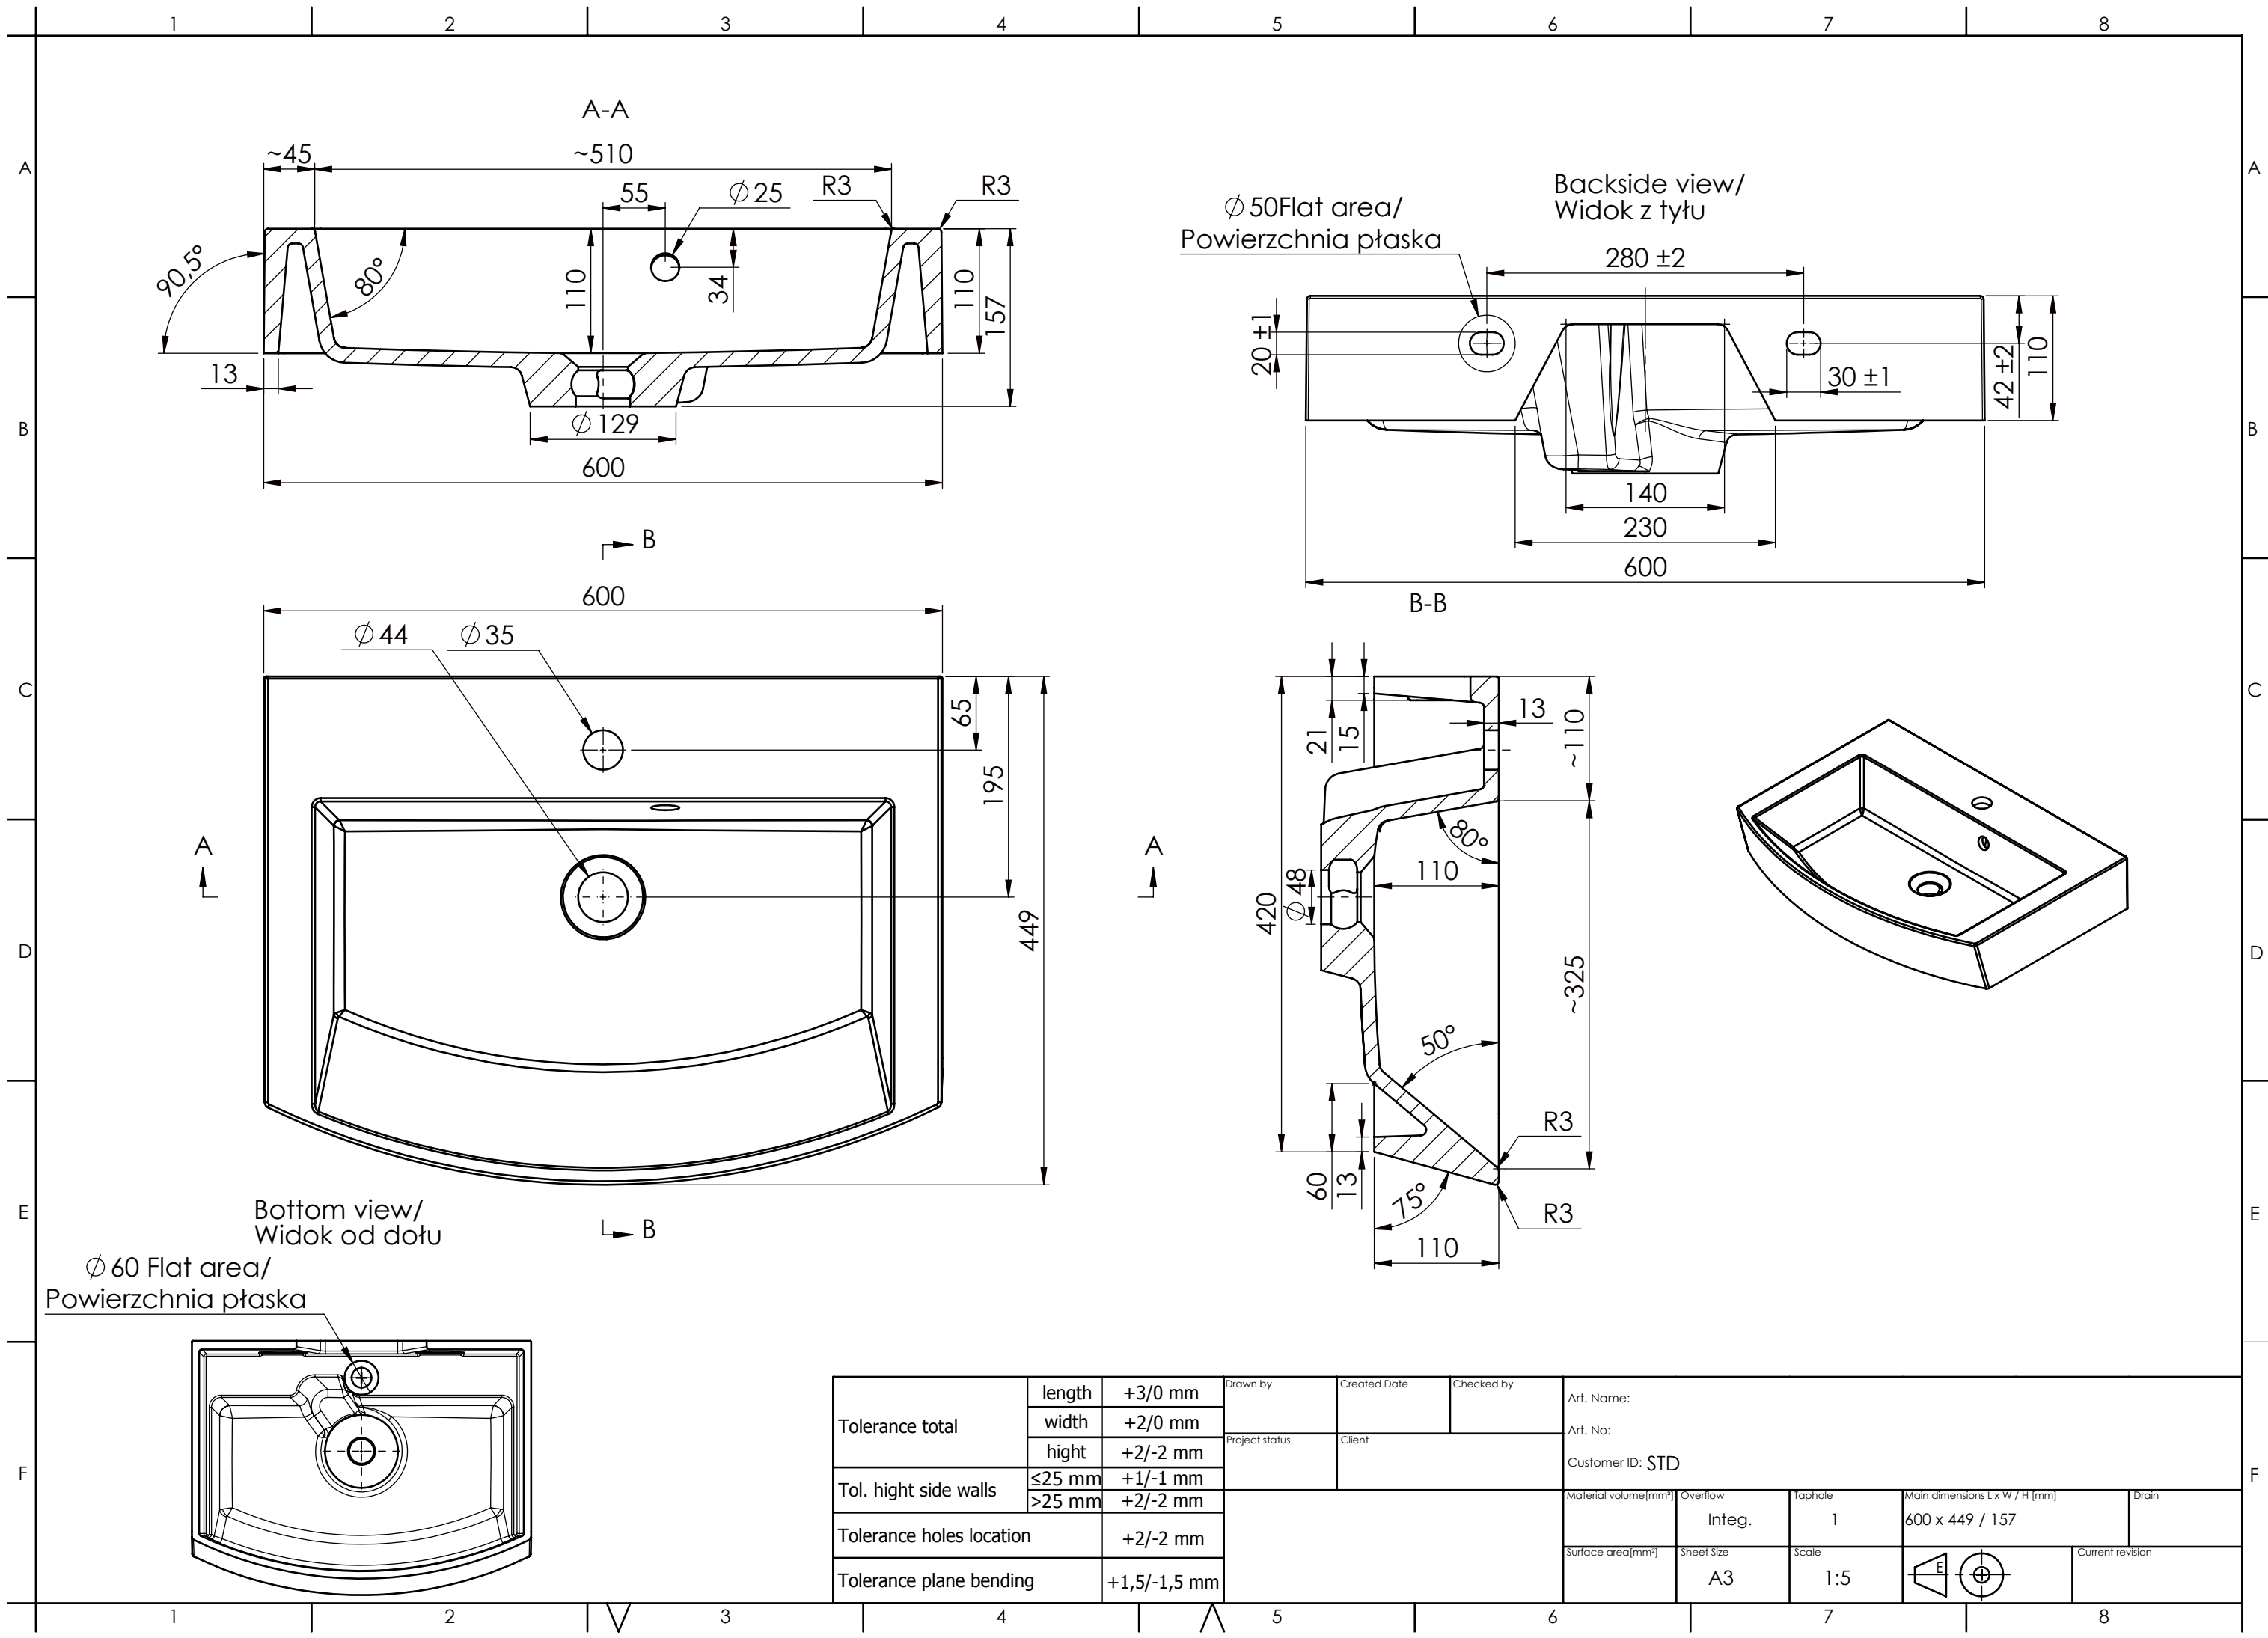

Tolerance total	length	+3/0 mm	Drawn by	Created Date	Checked by	Art. Name:			
	width	+2/0 mm				Art. No:			
	height	+2/-2 mm	Project status	Client		Customer ID: STD			
Tol. height side walls	≤25 mm	+1/-1 mm				Material volume[mm³]	Overflow	Taphole	Main dimensions L x W / H (mm)
	>25 mm	+2/-2 mm					Integ.	1	600 x 449 / 157
Tolerance holes location		+2/-2 mm				Surface area[mm²]	Sheet Size	Scale	Current revision
Tolerance plane bending		+1,5/-1,5 mm					A3	1:5	