
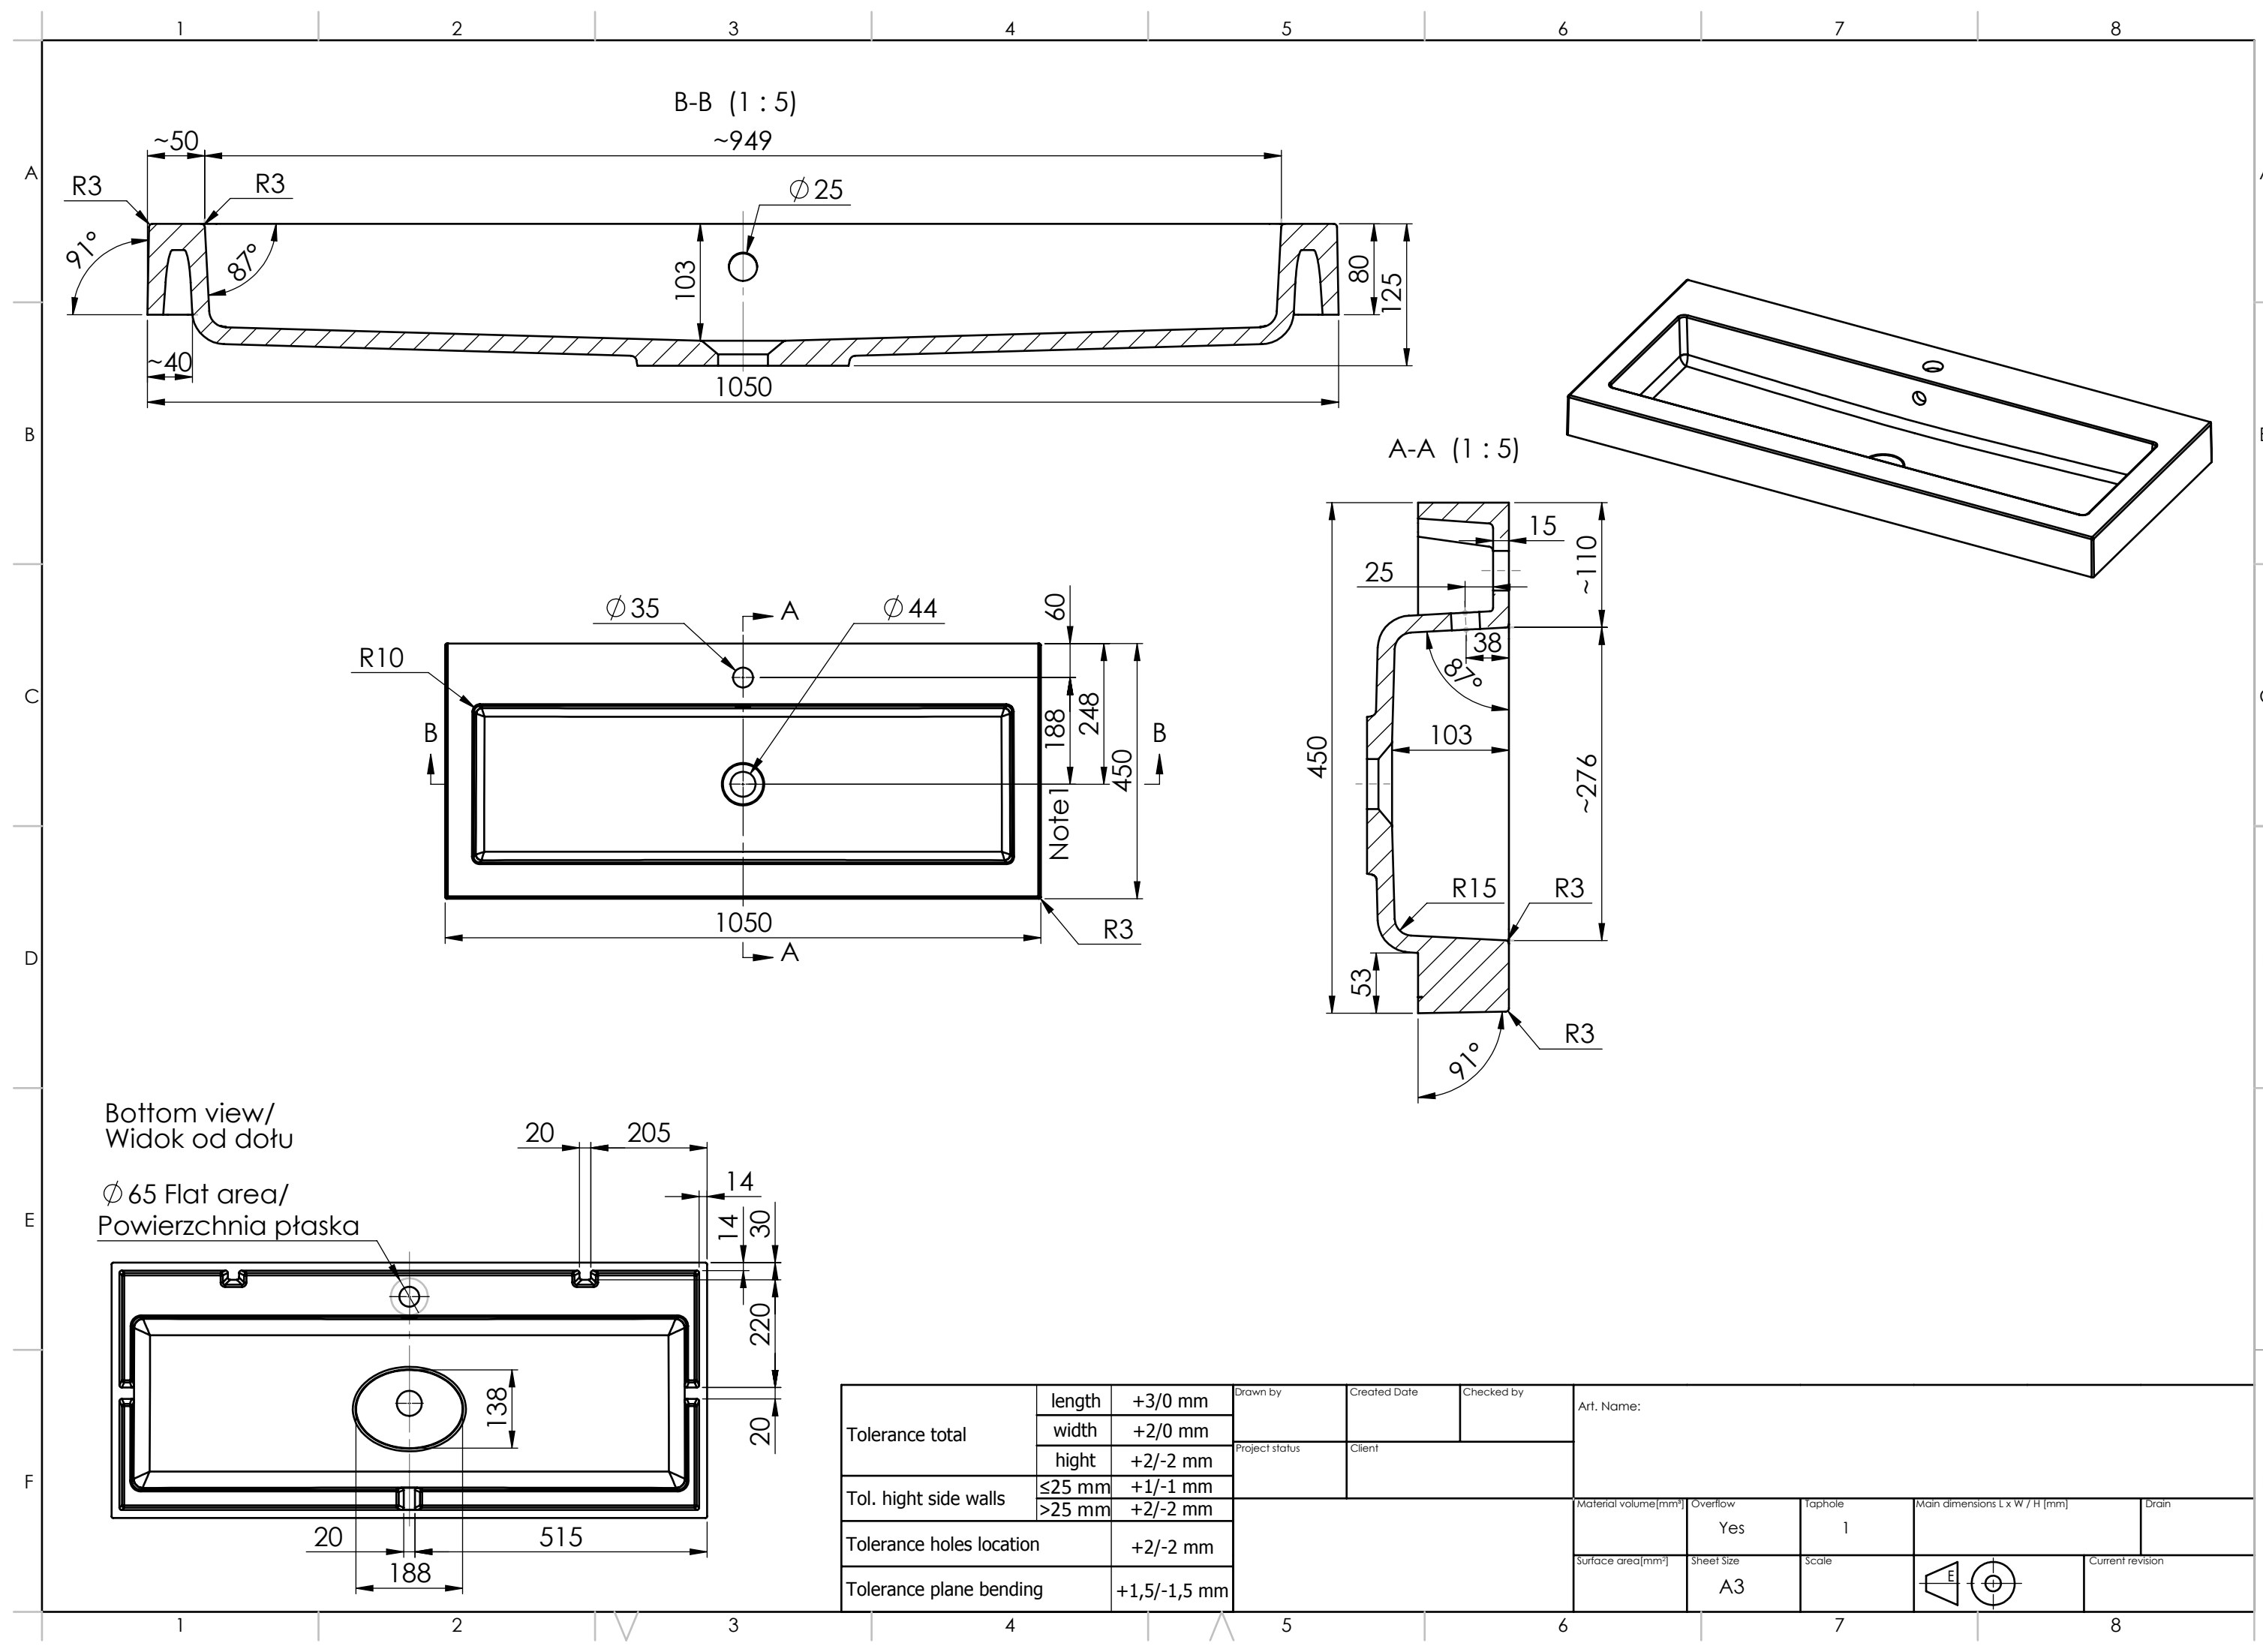


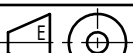

Tolerance total	length	+3/0 mm	Drawn by	Created Date	Checked by	Art. Name:					
	width	+2/0 mm									
	hight	+2/-2 mm	Project status	Client							
Tol. hight side walls	≤25 mm	+1/-1 mm									
	>25 mm	+2/-2 mm									
Tolerance holes location		+2/-2 mm				Material volume[mm³]	Overflow	Taphole	Main dimensions L x W / H [mm]	Drain	
						Yes	1				
Tolerance plane bending		+1,5/-1,5 mm				Surface area[mm²]	Sheet Size	Scale		Current revision	
							A3				